


LEGEND:

- SITE BOUNDARY
- ACCESS TRACK
- ▨ TURBINE HARDSTANDING AREA
- 5m CONTOUR
- 1m CONTOUR

- NOTES:**
1. CO-ORDINATES TO ITM.
 2. LEVELS TO MALIN HEAD DATUM.

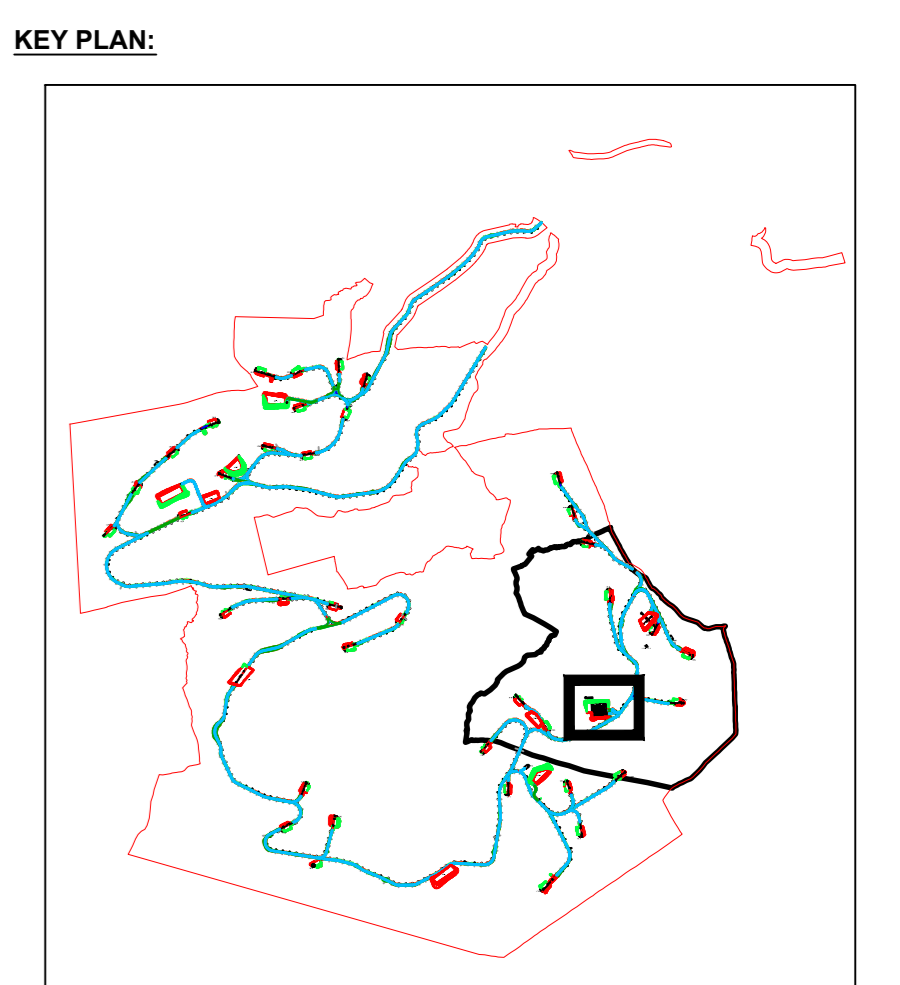

Ordnance Survey Ireland Licence No. EN 0023715-19
 Copyright Ordnance Survey Ireland Government of Ireland
 The following map is shown on this drawing:
 6413 (OSI Vector Mapping 1:5000)

REV	DATE	REVISION DESCRIPTION	DRN	PRG	VER	APP
0	19.08.15	ISSUED FOR PLANNING	SB	DS	SS	FG

PURPOSE OF ISSUE - PRELIMINARY UNLESS INDICATED

TENDER CLIENT APPROVAL CONSTRUCTION AS-BUILT REVISED

Client: **ESB WIND DEVELOPMENT LTD.**

Project: **GROUSEMOUNT WIND FARM**

Contract: **PLANNING APPLICATION**

Drawing Title: **110 kV SUBSTATION LAYOUT PLAN**

Production Unit: **WIND DEVELOPMENT**

ESB Energy for generations
 ESB Wind Development Ltd., Stephen Court, 16-21 St. Stephen's Green, Dublin 2, Ireland Tel: +353 (0)1 703800
 Web: www.esb.ie
 Registered Office: as above Registered in Ireland No. 471139

NAME	ROLE	ISSUED	APPROVED	DATE
S. Bolton	D. Shields	S. Shanley	F. O'Grady	19.08.2015

CLIENT REF: 1 AO 0 SCALE: 1:500

DRAWING NUMBER: **QR320171-MWC-P-5001**

COPYRIGHT © ESB
 All rights reserved. No part of this work may be modified or reproduced or copied in any form or by any means - graphic, electronic or mechanical, including photocopying, recording, taping or information-retrieval methods, without the written permission of the ESB.