
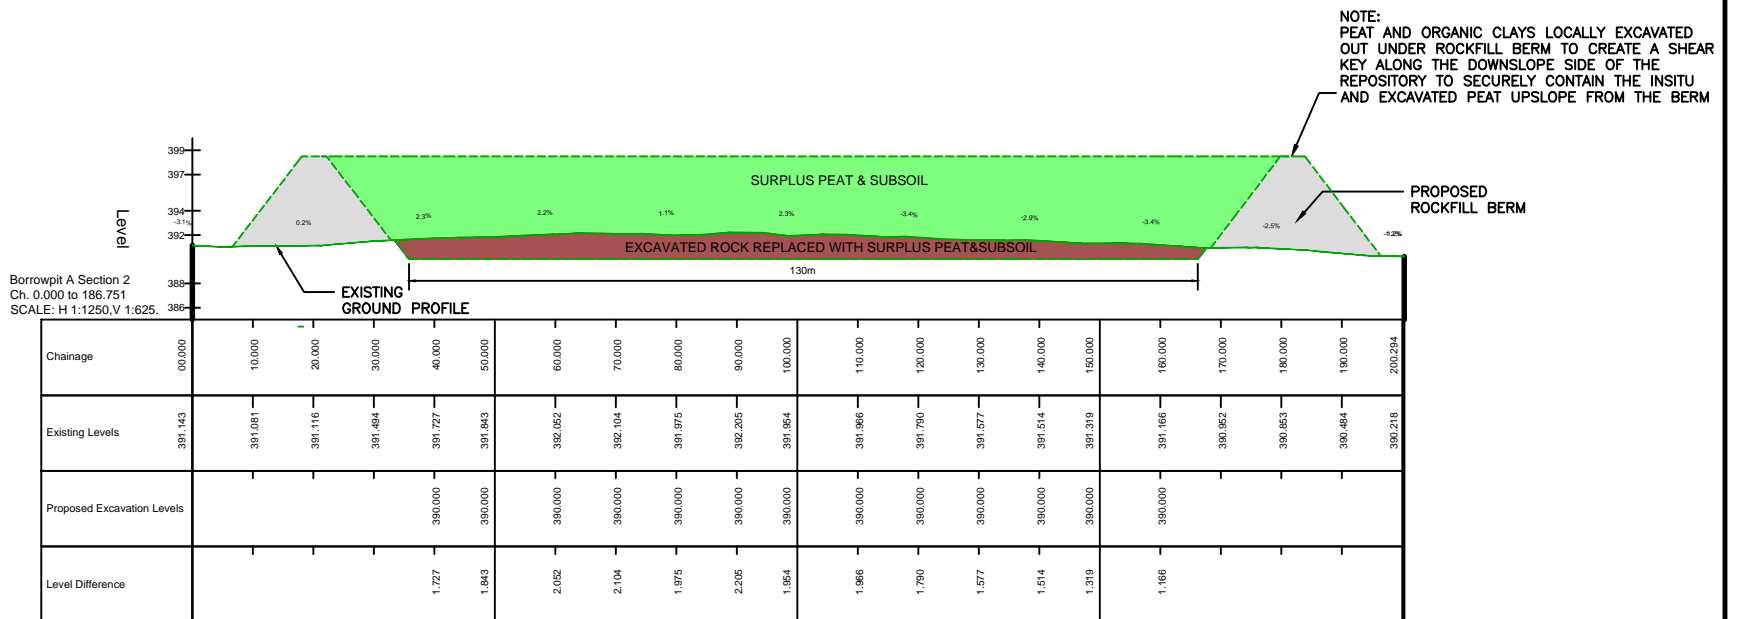


**BORROW PIT / REPOSITORY A**  
SCALE 1:2000

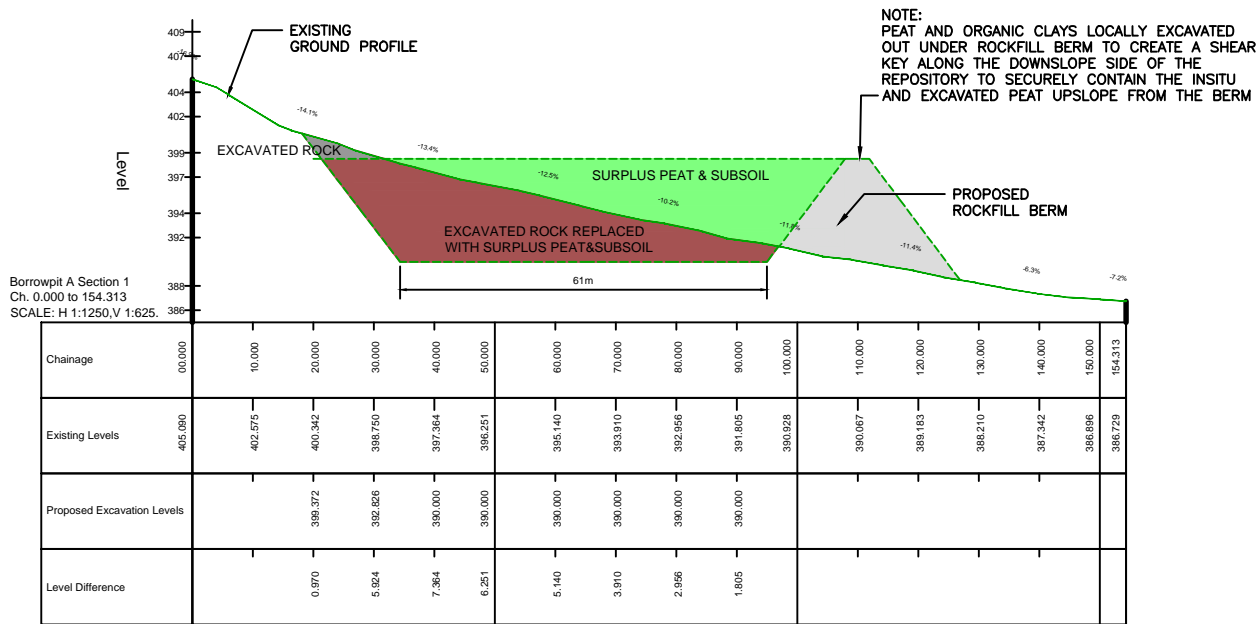

ESB Wind Development Ltd., Stephen Court, 18-21 St. Stephen's Green, Dublin 2, Ireland Tel: +353 (0)1 7038000  
Web: www.esb.ie  
Registered Office: as above Registered in Ireland: No. 471139

0	19.08.15	ISSUED FOR PLANNING	LMcM	LMcM	DS	SS
Rev	Date	Revision description	Drn	Pro	Ver	App

Purpose of issue - Preliminary unless indicated  
 Tender  Client approval  Construction  As-built  Revised

COPYRIGHT © ESB  
All rights reserved. No part of this work may be modified or reproduced or copied in any form or by any means - graphic, electronic or mechanical, including photocopying, recording, taping or information-and-retrieval system, or used for any purpose other than its designated purpose, without the written permission of the ESB.

Drawn	Produced	Verified	Approved	Approved date
L.McM	L.McM	D. Shiels	S. Shanley	19.08.2015
Client ref.	No. of sheets	Size	Rev	Scale
	1	A3	0	As Shown

Client **ESB WIND DEVELOPMENT LTD.**

Contract **PLANNING APPLICATION**

Project **GROUSEMOUNT WIND FARM**

Production unit **WIND DEVELOPMENT**

Drawing title  
**BORROW PIT / REPOSITORY A SECTIONS**

Drawing number  
**QR320171-MWC-P-6001**