
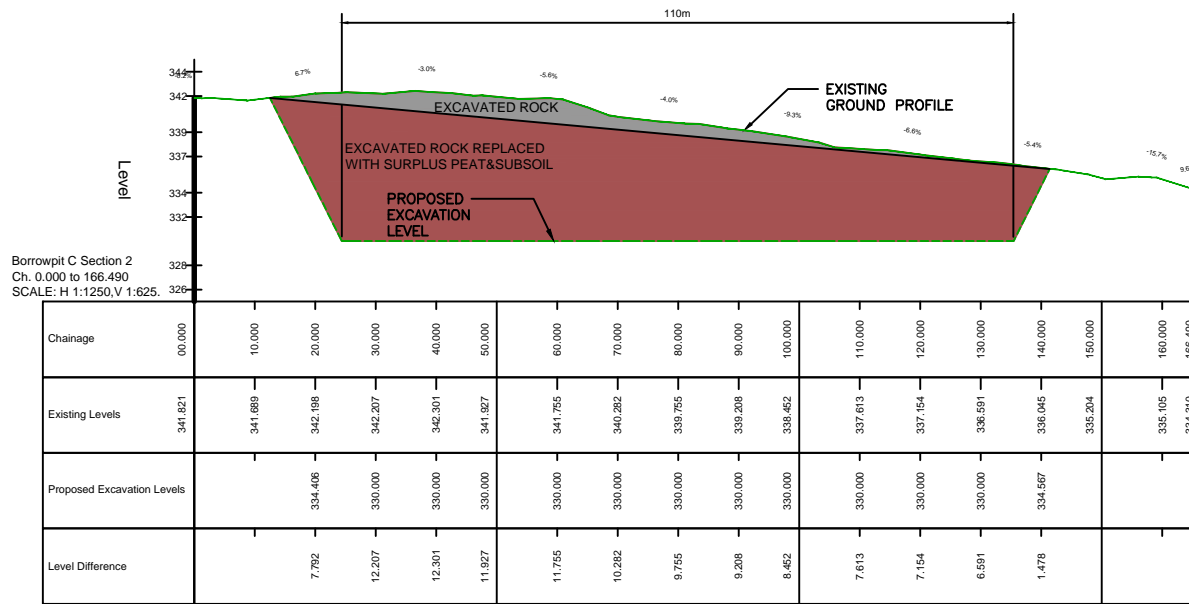


**BORROW PIT / REPOSITORY C**  
SCALE 1:2000

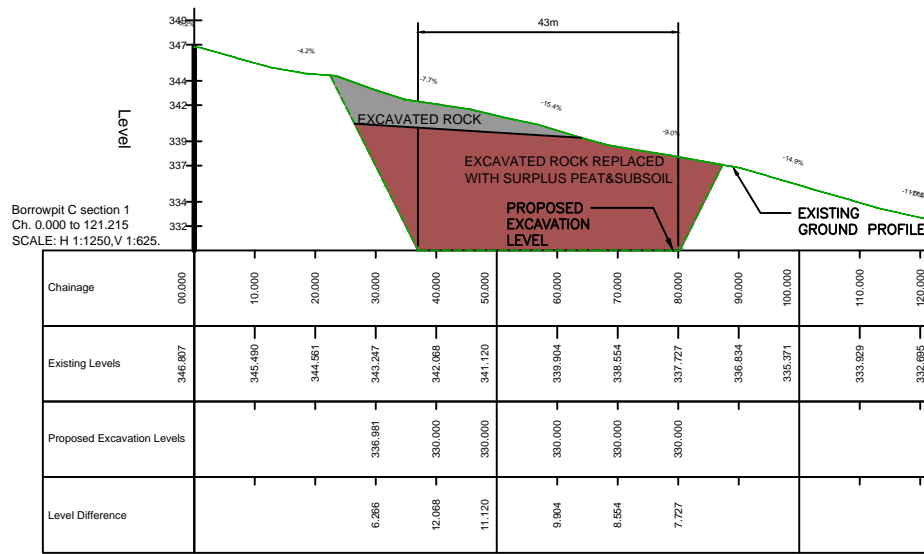

ESB Wind Development Ltd., Stephen Court, 18-21 St. Stephen's Green,  
Dublin 2, Ireland Tel: +353 (0)1 7038000  
Web: www.esb.ie  
Registered Office: as above Registered in Ireland: No. 471139

Rev	Date	Revision description	LMcM	LMcM	DS	SS
0	19.08.15	ISSUED FOR PLANNING				

Purpose of issue - Preliminary unless indicated  
 Tender  Client approval  Construction  As-built  Revised

COPYRIGHT © ESB  
 All rights reserved. No part of this work may be modified or reproduced or copied in any form or by any means - graphic, electronic or mechanical, including photocopying, recording, taping or information-and-retrieval system, or used for any purpose other than its designated purpose, without the written permission of the ESB.

Drawn	Produced	Verified	Approved	Approved date
LMcM	LMcM	D. Shiels	S. Shanley	19.08.2015
Client ref.	No. of sheets	Size	Rev	Scale
	1	A3	0	As Shown

Drawing title  
**BORROWPIT / REPOSITORY C SECTIONS**

Client  
**ESB WIND DEVELOPMENT LTD.**

Contract  
**PLANNING APPLICATION**

Project  
**GROUSEMOUNT WIND FARM**

Production unit  
**WIND DEVELOPMENT**

Drawing number  
**QR320171-MWC-P-6003**