


PROPOSED BRIDGE IMPROVEMENT WORKS
SCALE 1:100

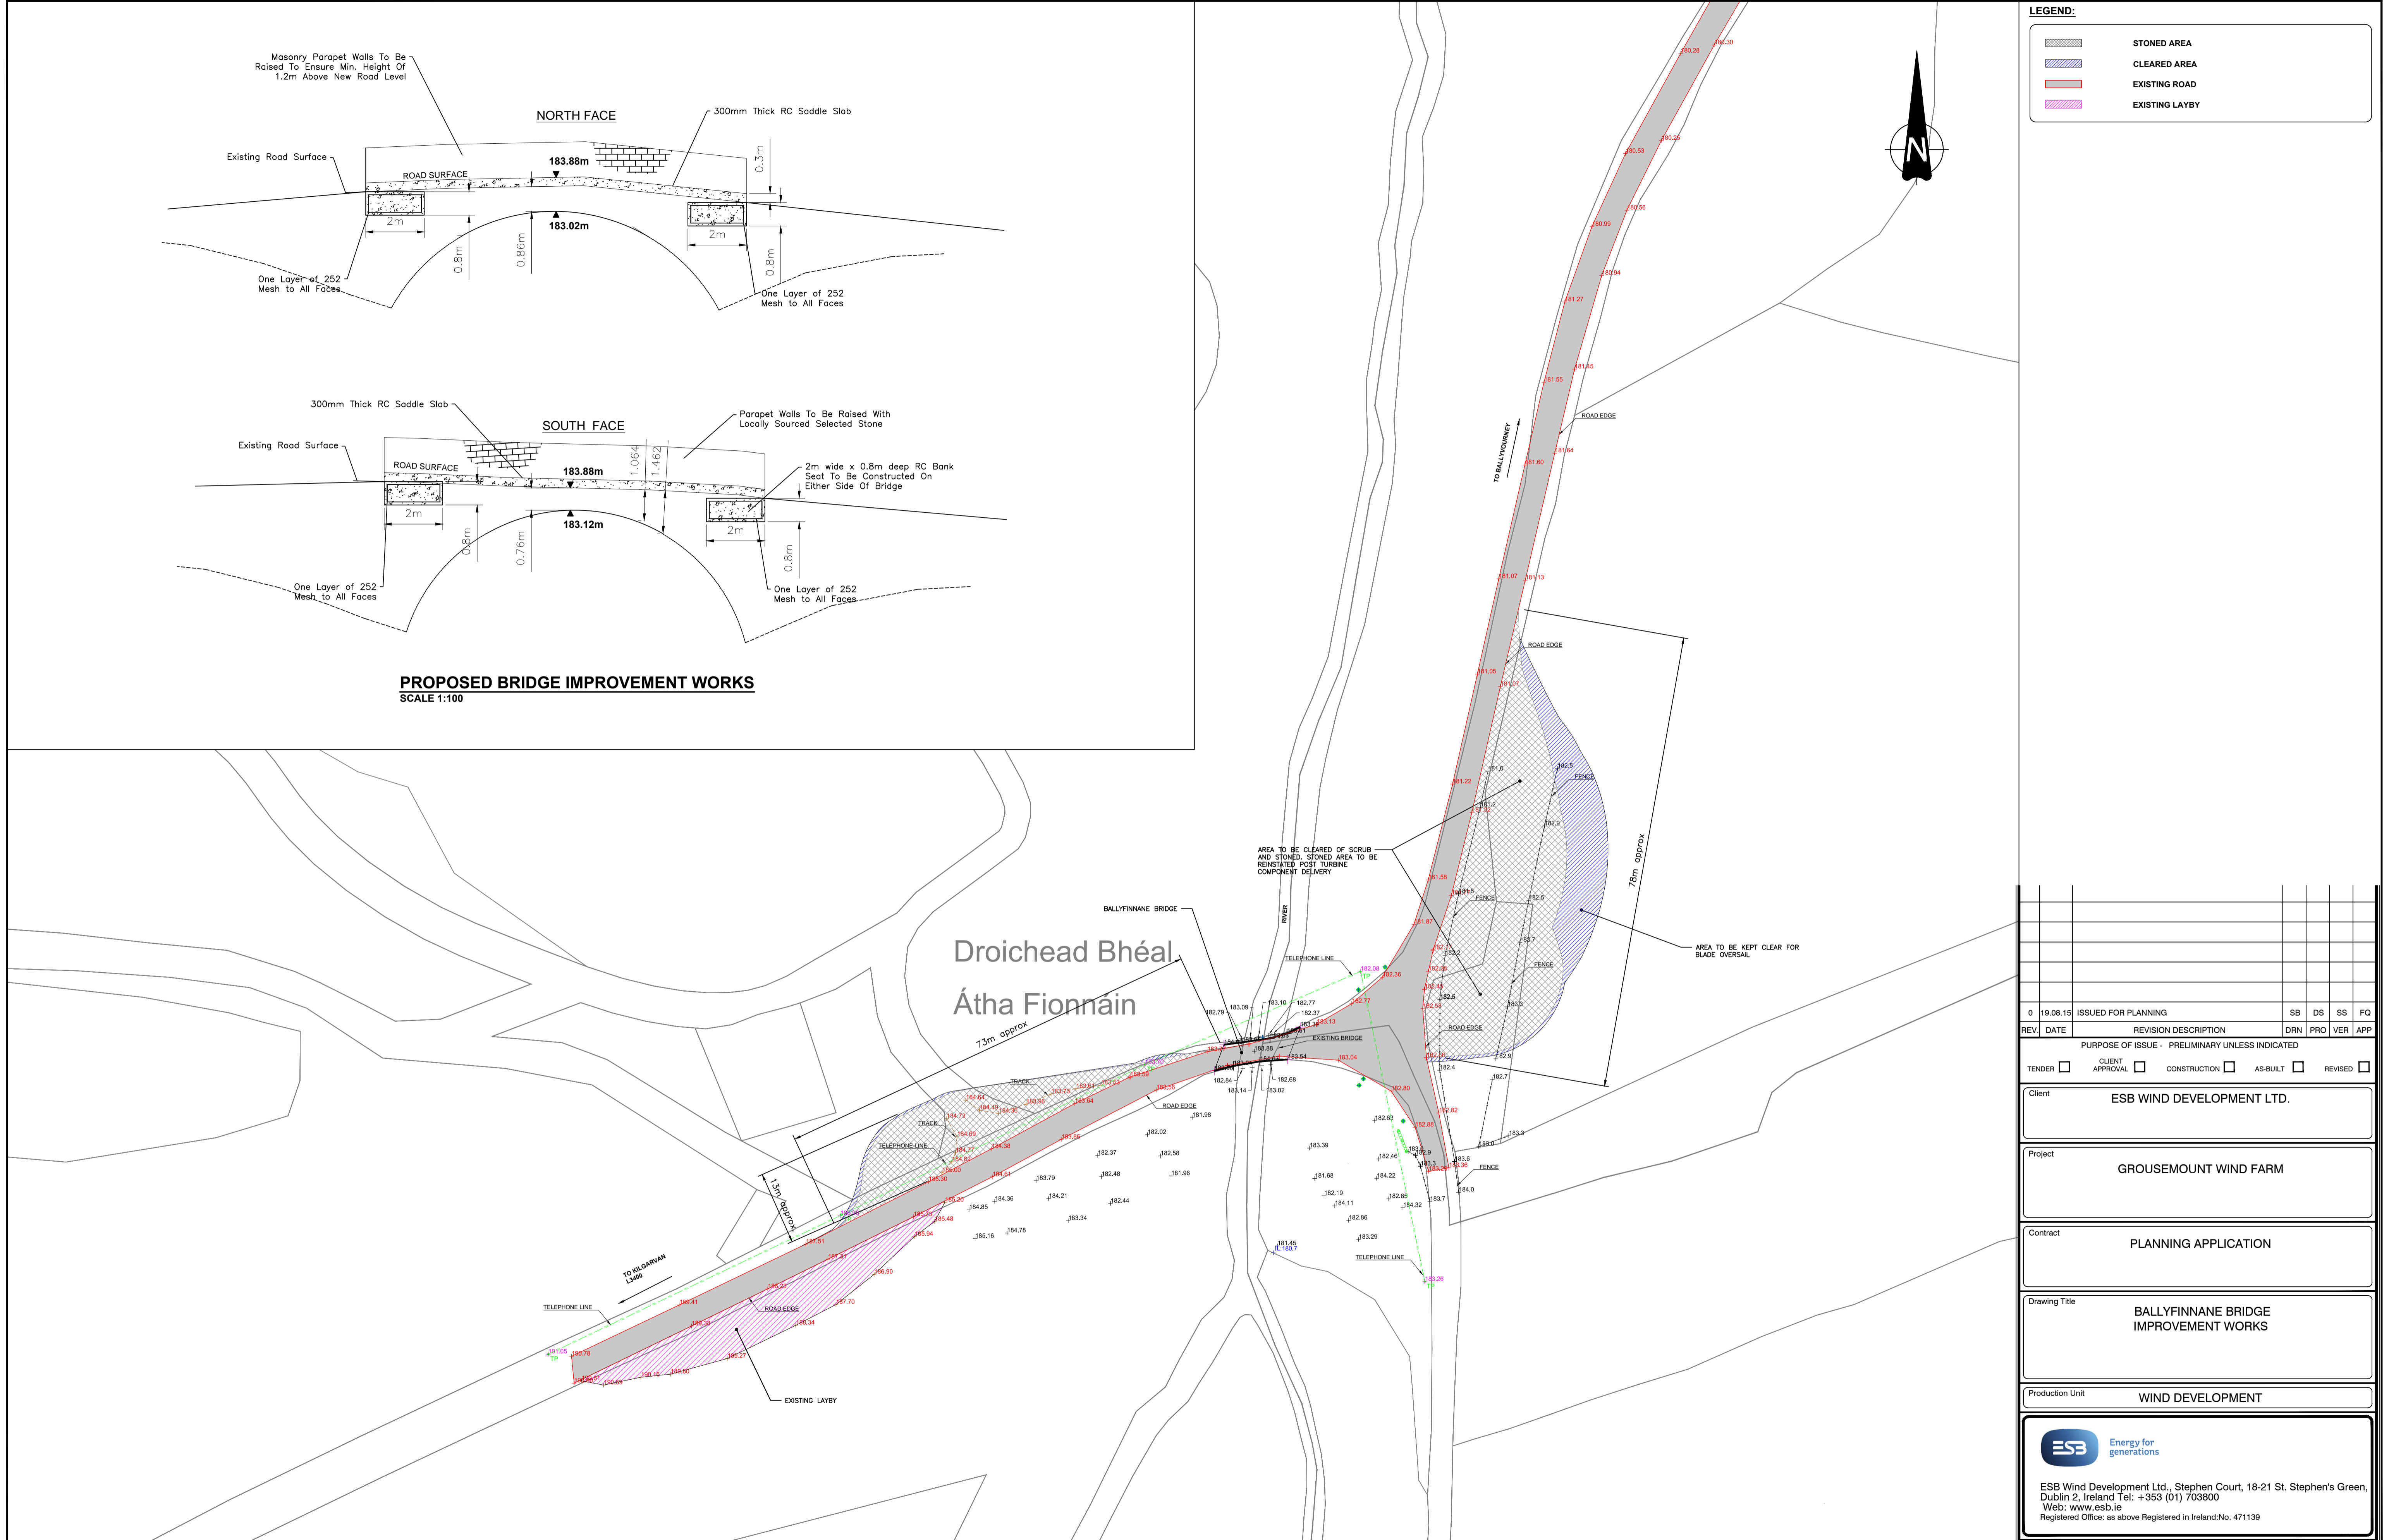

PLAN
SCALE 1:500

LEGEND:

	STONED AREA
	CLEARED AREA
	EXISTING ROAD
	EXISTING LAYBY

0	19.08.15	ISSUED FOR PLANNING	SB	DS	SS	FQ
REV.	DATE	REVISION DESCRIPTION	DRN	PRO	VER	APP

PURPOSE OF ISSUE - PRELIMINARY UNLESS INDICATED

TENDER CLIENT APPROVAL CONSTRUCTION AS-BUILT REVISED

Client **ESB WIND DEVELOPMENT LTD.**

Project **GROUSEMOUNT WIND FARM**

Contract **PLANNING APPLICATION**

Drawing Title **BALLYFINNANE BRIDGE IMPROVEMENT WORKS**

Production Unit **WIND DEVELOPMENT**

ESB Wind Development Ltd., Stephen Court, 18-21 St. Stephen's Green, Dublin 2, Ireland Tel: +353 (0)1 703800
Web: www.esb.ie
Registered Office: as above Registered in Ireland No. 471139

DRAWN	PRODUCED	VERIFIED	APPROVED	APPRO DATE
S. Bolton	D. Shiels	S. Shanley	F. Quigley	19.08.2015
CLIENT REF	No. of Sheets	SIZE	REV	SCALE
	1	A1	0	As Shown

DRAWING NUMBER **QR320171-MWC-P-2004**

Ordnance Survey Ireland Licence No. EN 0023715-19
Copyright Ordnance Survey Ireland Government of Ireland
The following map is shown on this drawing;
6324 (OSi Vector Mapping 1:5000)

COPYRIGHT © ESB
All rights reserved. No part of this work may be modified or reproduced or copied in any form or by any means, graphic, electronic or mechanical, including photocopying, recording, taping or information-and-retrieval system, or used for any purpose other than its designated purpose, without the written permission of the ESB.